


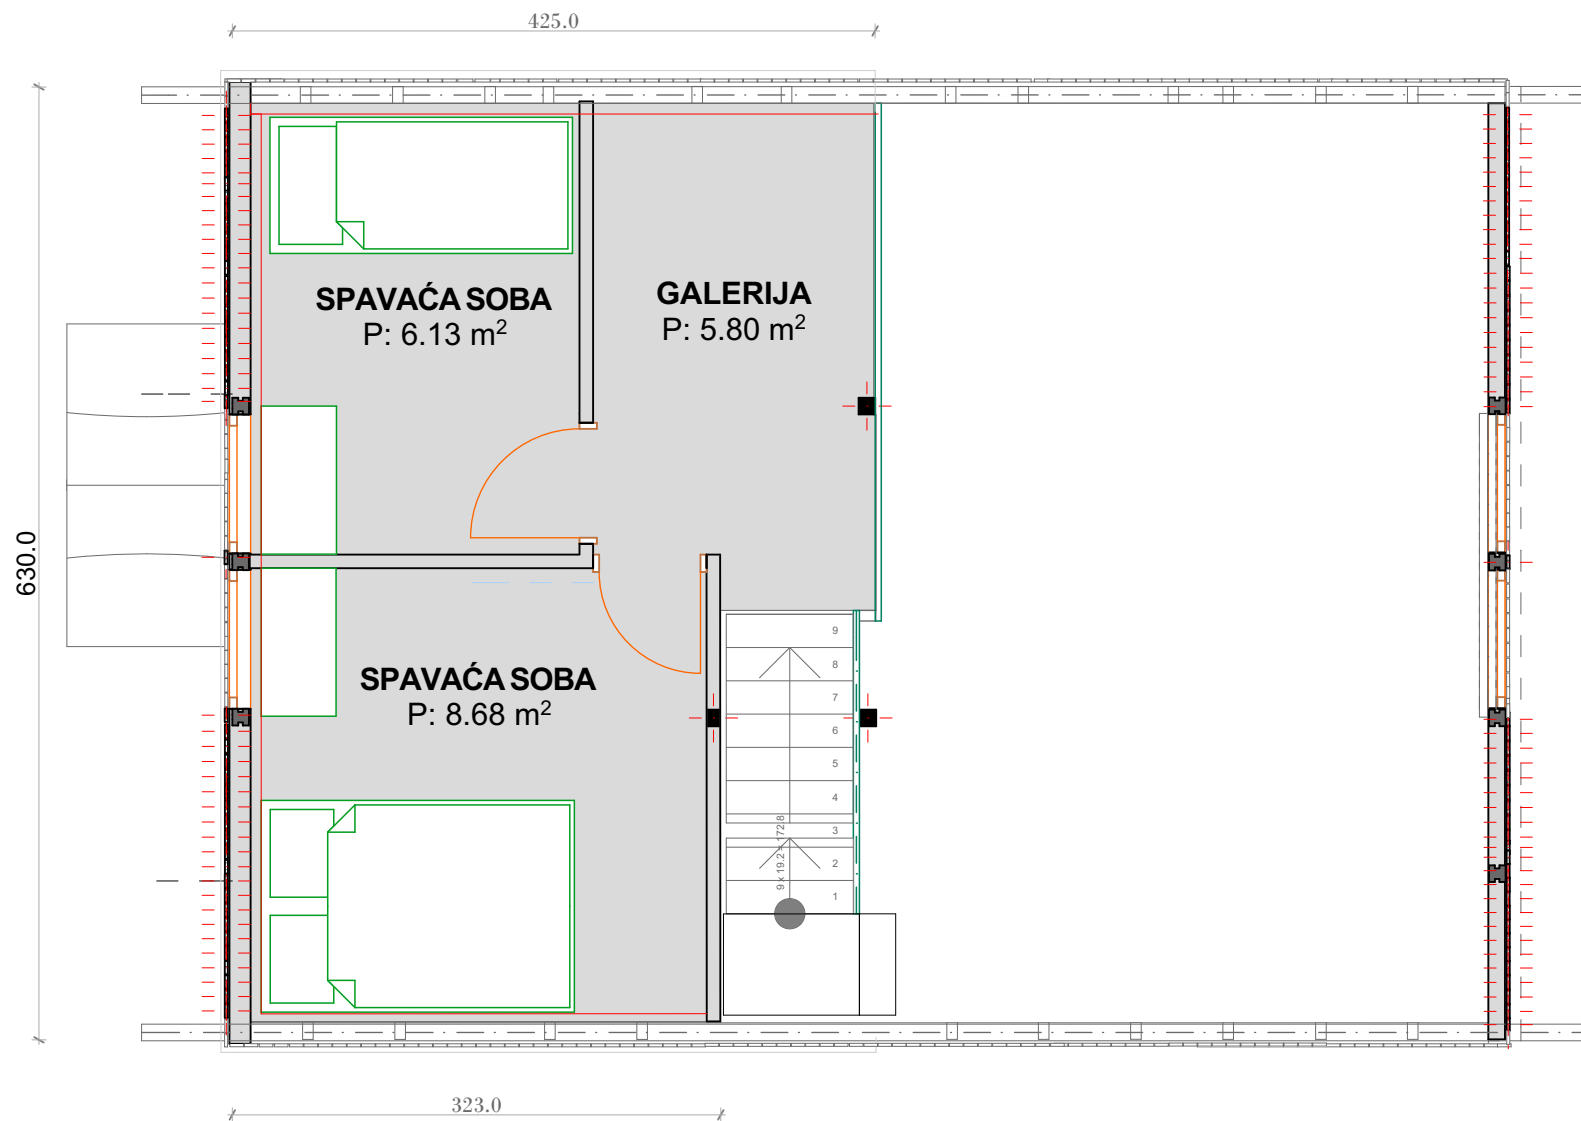

OSNOVA GALERIJE R-1:50